



FACING M.H. DEL PILAR STREET

FACING 2ND STREET

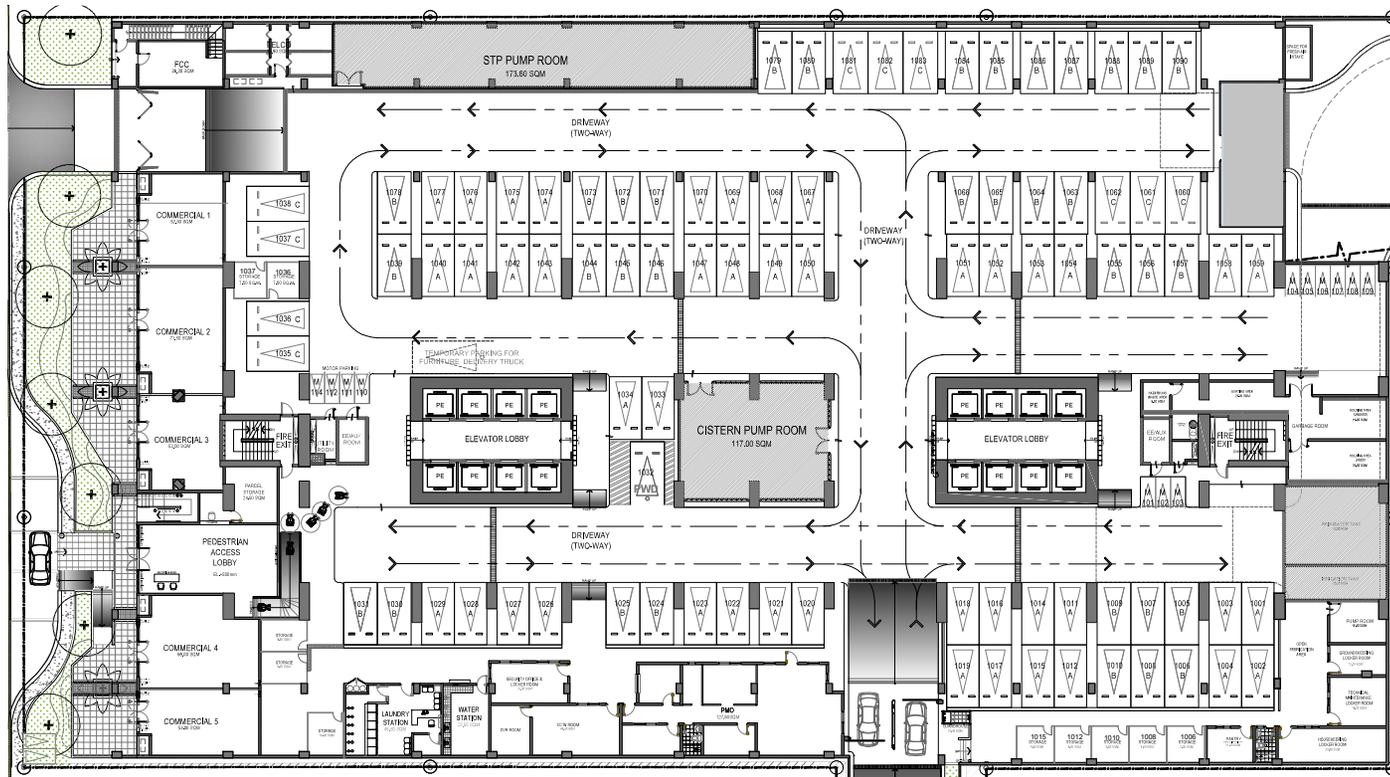

- LIST OF TANDEM PARKING SLOTS:**
- 1001 & 1002
  - 1003 & 1004
  - 1005 & 1006
  - 1007 & 1008
  - 1009 & 1010
  - 1011 & 1012
  - 1014 & 1015
  - 1016 & 1017
  - 1018 & 1019

GROUND FLOOR PARKING			
TYPE	DIMENSION	AREA	QUANTITY
TYPE A	2,60 X 5,00	13,00	44
TYPE B	2,70 X 5,00	13,50	34
TYPE C	2,80 X 5,00	14,00	10
PWD	2,70 X 5,00	13,50	1
NUMBER OF PARKING SLOTS			89
NUMBER OF MOTORCYCLE PARKING SLOT			13

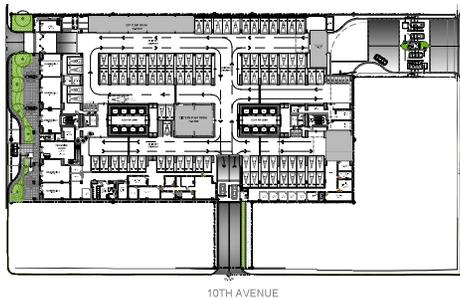

10TH AVENUE

**DMCI HOMES**  
Feels real good to be home

NOTED BY:


Phipay	<i>SPM</i>	1/11/23
Nikko	<i>N</i>	1/12/23
Ana	<i>AM</i>	1/12

**GROUND FLOOR PLAN**  
JANUARY 2023  
PER MEMO REF. # DE-23-01-008



Disclaimer: Floor plans depicted in this material are for demonstration purposes only and should not be relied upon as final project plans. For announcement purposes only.


**AVAILABILITY PLAN**

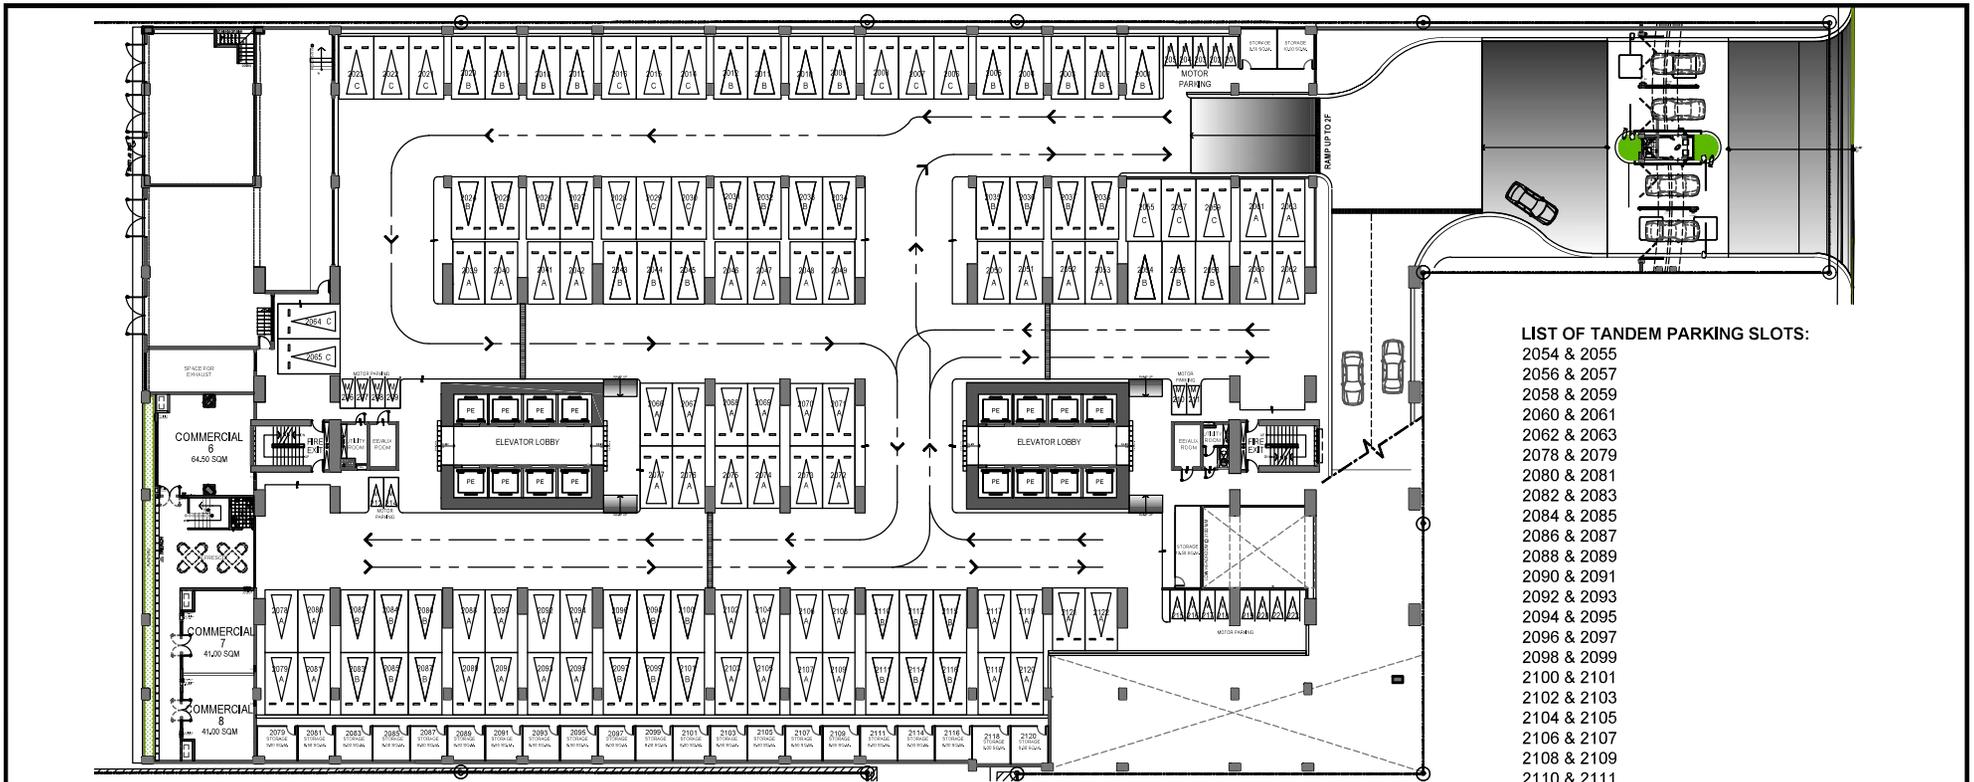

**LIST OF TANDEM PARKING SLOTS:**

- 2054 & 2055
- 2056 & 2057
- 2058 & 2059
- 2060 & 2061
- 2062 & 2063
- 2078 & 2079
- 2080 & 2081
- 2082 & 2083
- 2084 & 2085
- 2086 & 2087
- 2088 & 2089
- 2090 & 2091
- 2092 & 2093
- 2094 & 2095
- 2096 & 2097
- 2098 & 2099
- 2100 & 2101
- 2102 & 2103
- 2104 & 2105
- 2106 & 2107
- 2108 & 2109
- 2110 & 2111
- 2112 & 2114
- 2115 & 2116
- 2117 & 2118
- 2119 & 2120

2ND FLOOR PARKING			
TYPE	DIMENSION	AREA	QUANTITY
TYPE A	2,60 X 5,00	13,00	54
TYPE B	2,70 X 5,00	13,50	49
TYPE C	2,80 X 5,00	14,00	17
NUMBER OF PARKING SLOTS			120
NUMBER OF MOTORCYCLE PARKING SLOT			21

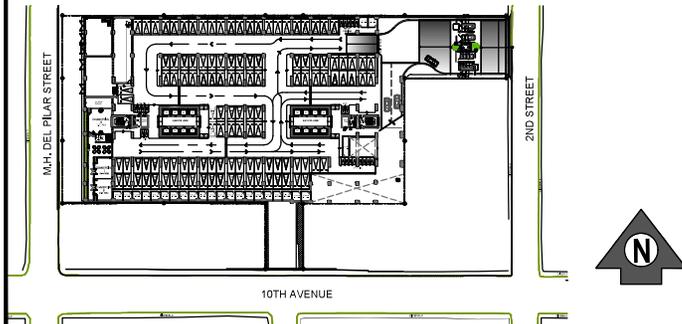

**DMCI HOMES**  
Feels real good to be home


NOTED BY: Phipay *EM* 11/29  
Nikko *N* 03 Dec 22  
Ana *AAA* 12/1

**2ND FLOOR PLAN**  
NOVEMBER 2022  
PER MEMO REF. # DE-22-11-027



Disclaimer: Floor plans depicted in this material are for demonstration purposes only and should not be relied upon as final project plans. For announcement purposes only.

**AVAILABILITY PLAN**

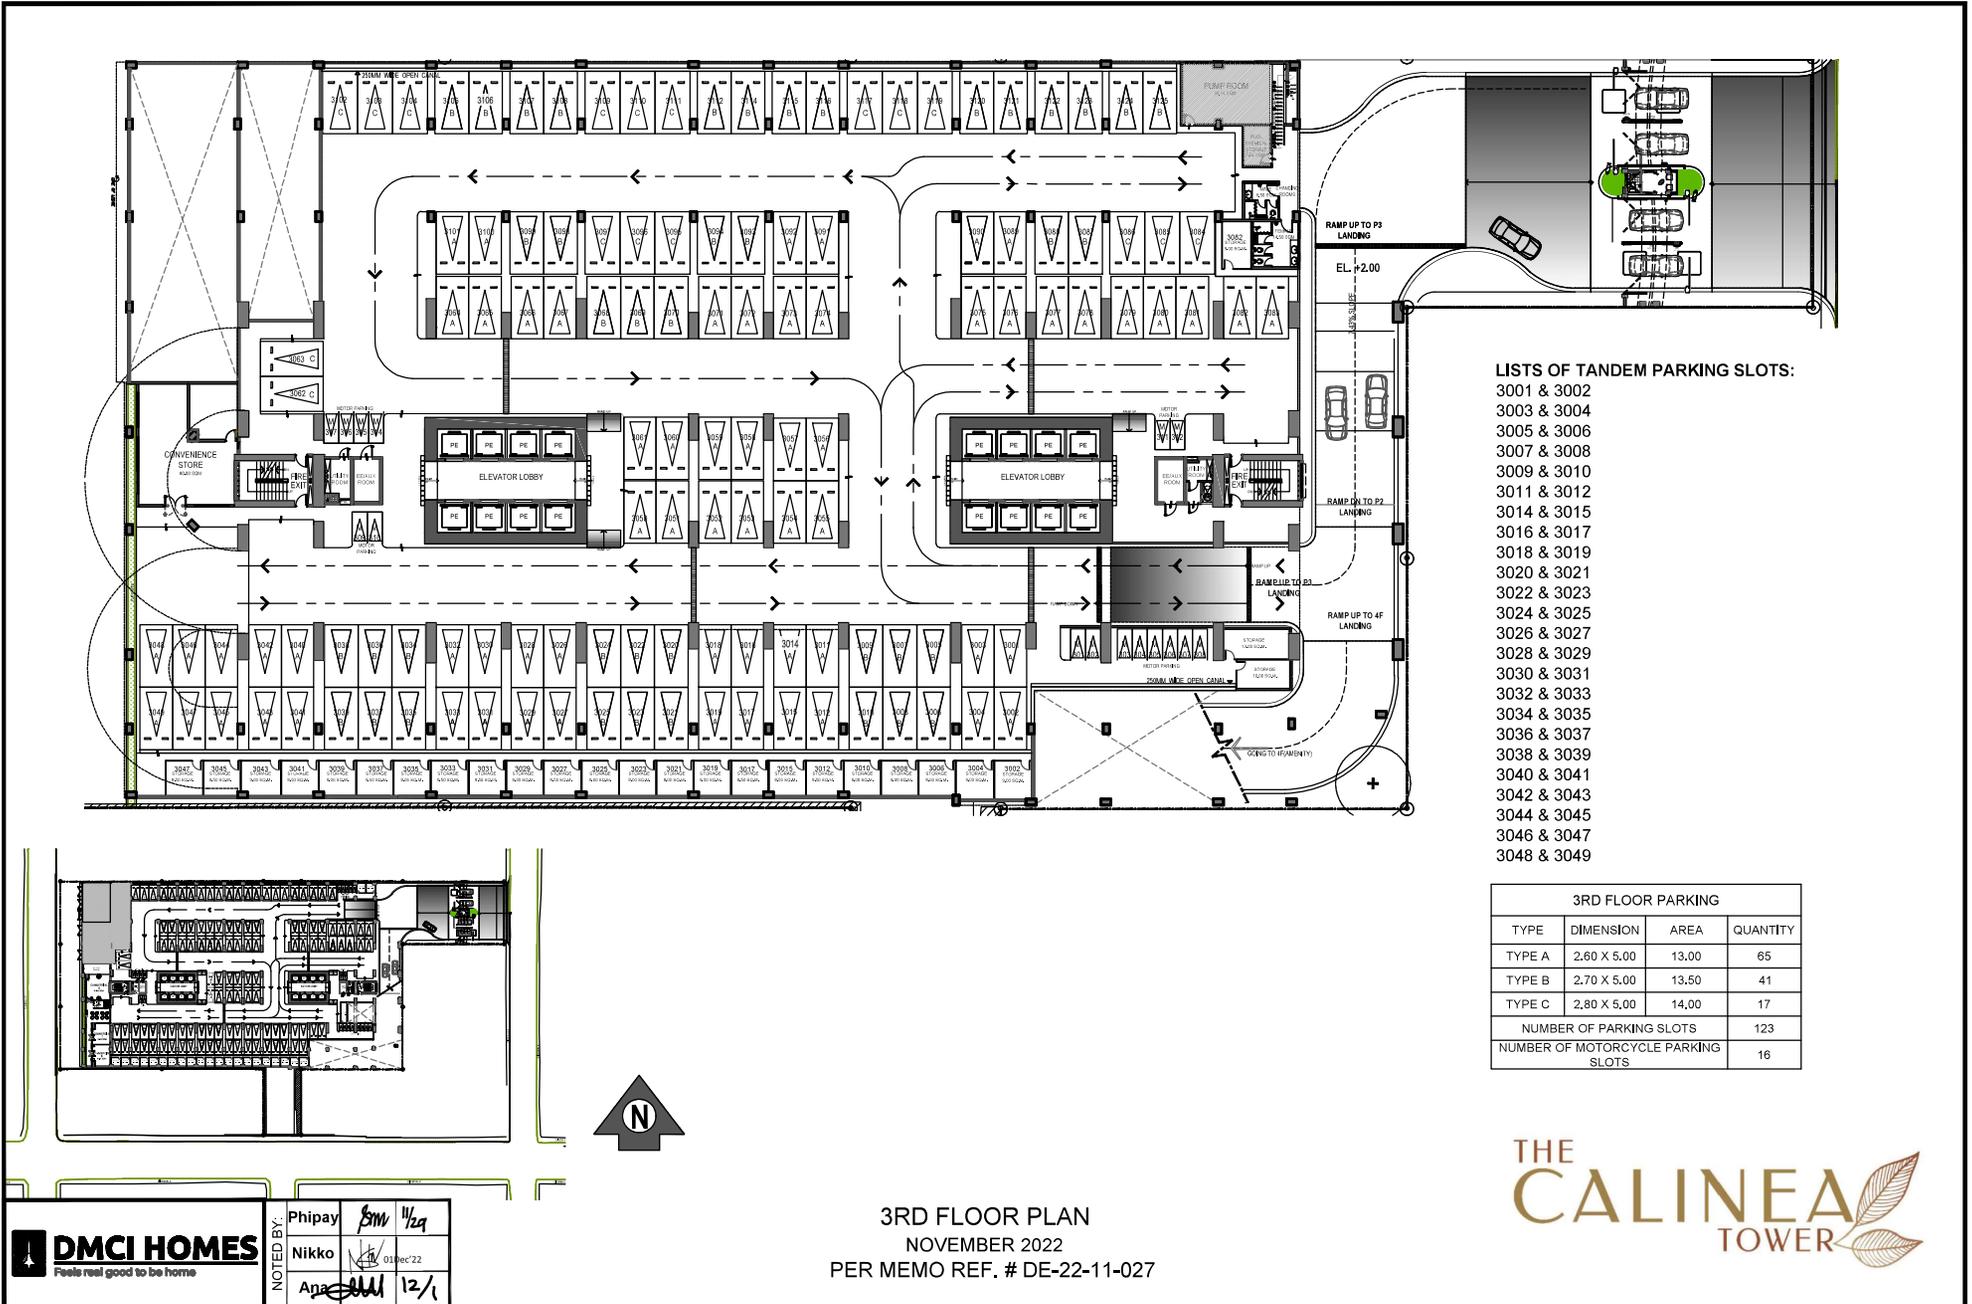

Disclaimer: Floor plans depicted in this material are for demonstration purposes only and should not be relied upon as final project plans. For announcement purposes only.

AVAILABILITY PLAN

